

MARION COUNTY SURVEYOR'S OFFICE



SECTION CORNER RECORD

DEBRA S. JENKINS
MARION COUNTY SURVEYOR

SEC. 15 TWN. 17_N RNG. 2_E

BRYAN F. CATLIN, PLS
TECHNICAL SUPERVISOR
96th St 9600 N

Date: 6-26-09
Party Chief: Greene
Crew: Taylor
Type of Marker: 2" pipe fd 4" up
Method of Establishment: County: 9-20-1994
IN S.P.C. E Zone, NAD 83
Name: 17021502
N: 519 336.044 0(m)
E: 46 860.799 0(m)

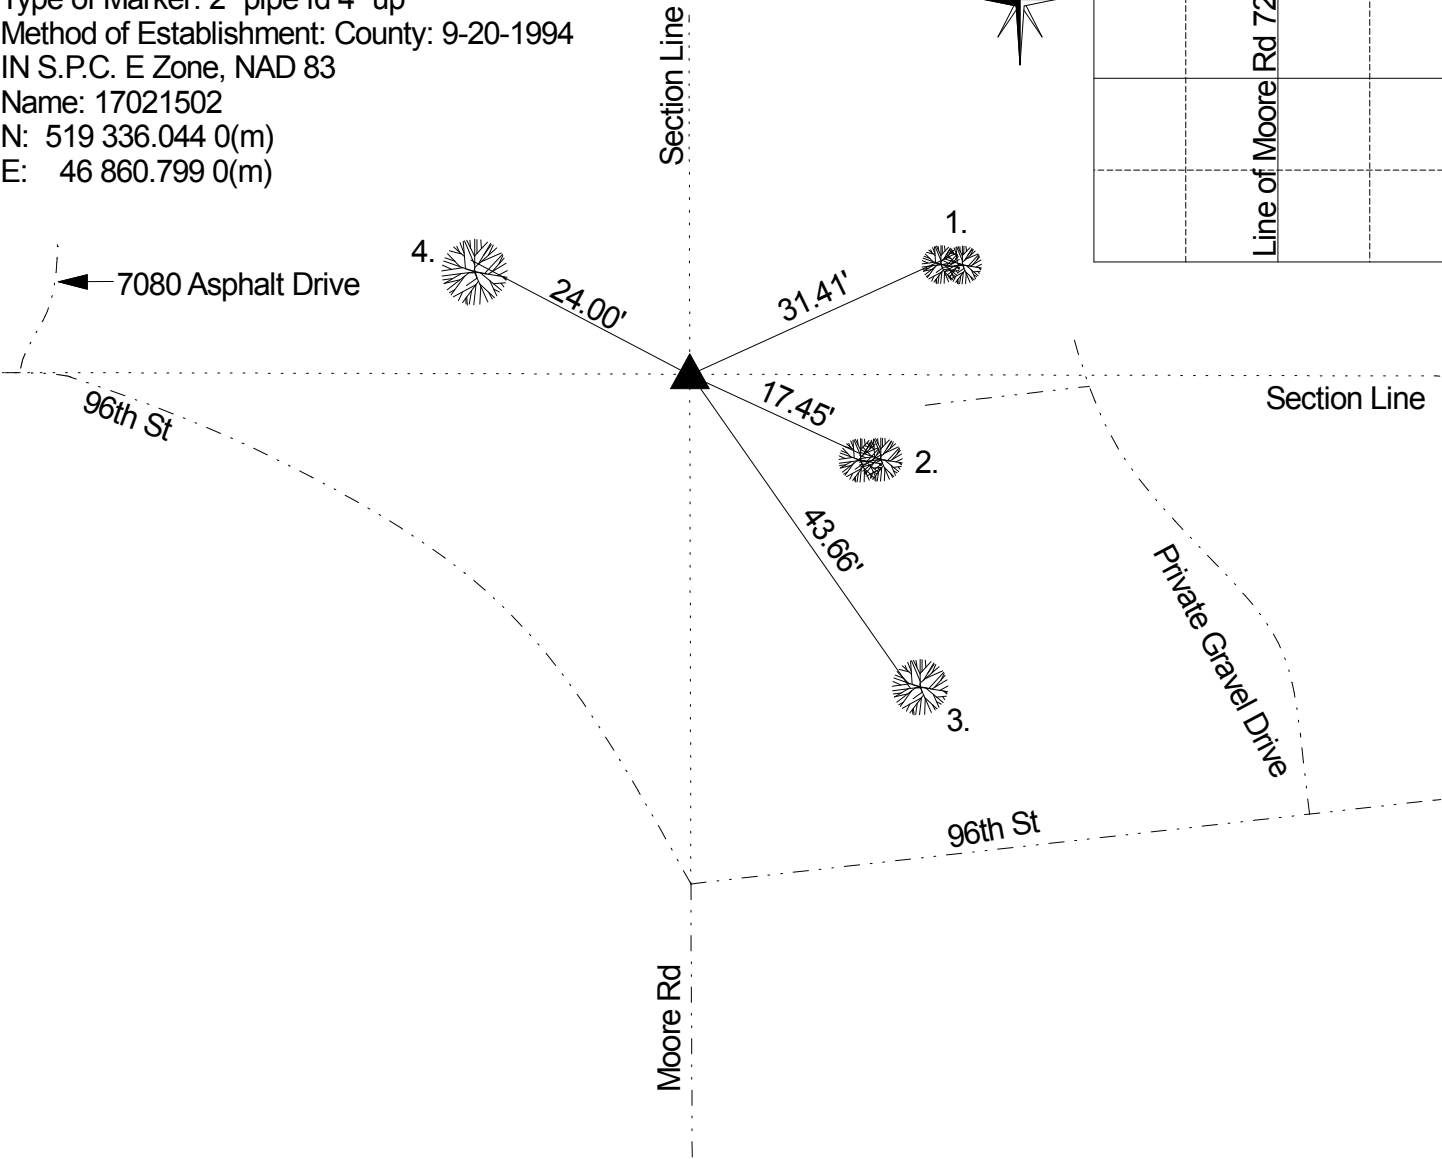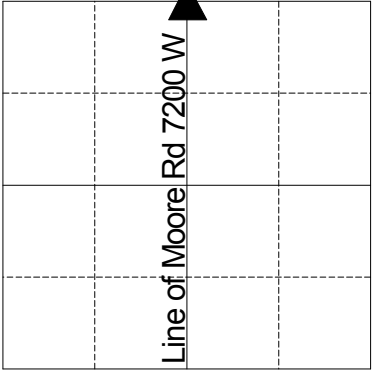

Corner originally set as a post in 1821 by Wm. B. Laughlin with the following witnesses: 10” buckeye bearing N an unknown degree and 43 links and a 30” poplar bearing S 35 W 5 links (Marion County Atlas p. 4). There are no legal surveys in this area in the Pike Legal Book. Corner referenced by Schneider Engineering on 1/15/1976 and called a 1.5 “ pipe. Corner referenced by Miller on 1/20/76 and called a 1.5” pipe. Corner referenced by Cleveland on 6/5/85 and called a 1.5”pipe. Corner referenced by Kiste on 9/20/1994 and called a 2” pipe found 8” above ground. Corner referenced by Wilcoxen on 4/18/2000 and called a 2” pipe found 8” above ground. Corner referenced by Greene on 6/26/09 and called a 2” pipe found 4” above ground.

REF.	DISTANCE	DESCRIPTION
1.	31.41'	Set mag w/MCSO washer N 20" twin osage orange 24" up
2.	17.45'	Set mag w/MCSO washer NW twin walnut 8" up
3.	43.66'	Boat spike W 20" osage orange 36" up
4.	24.00'	Boat spike N 24" ash 24" up